


EMERGENCY EXIT

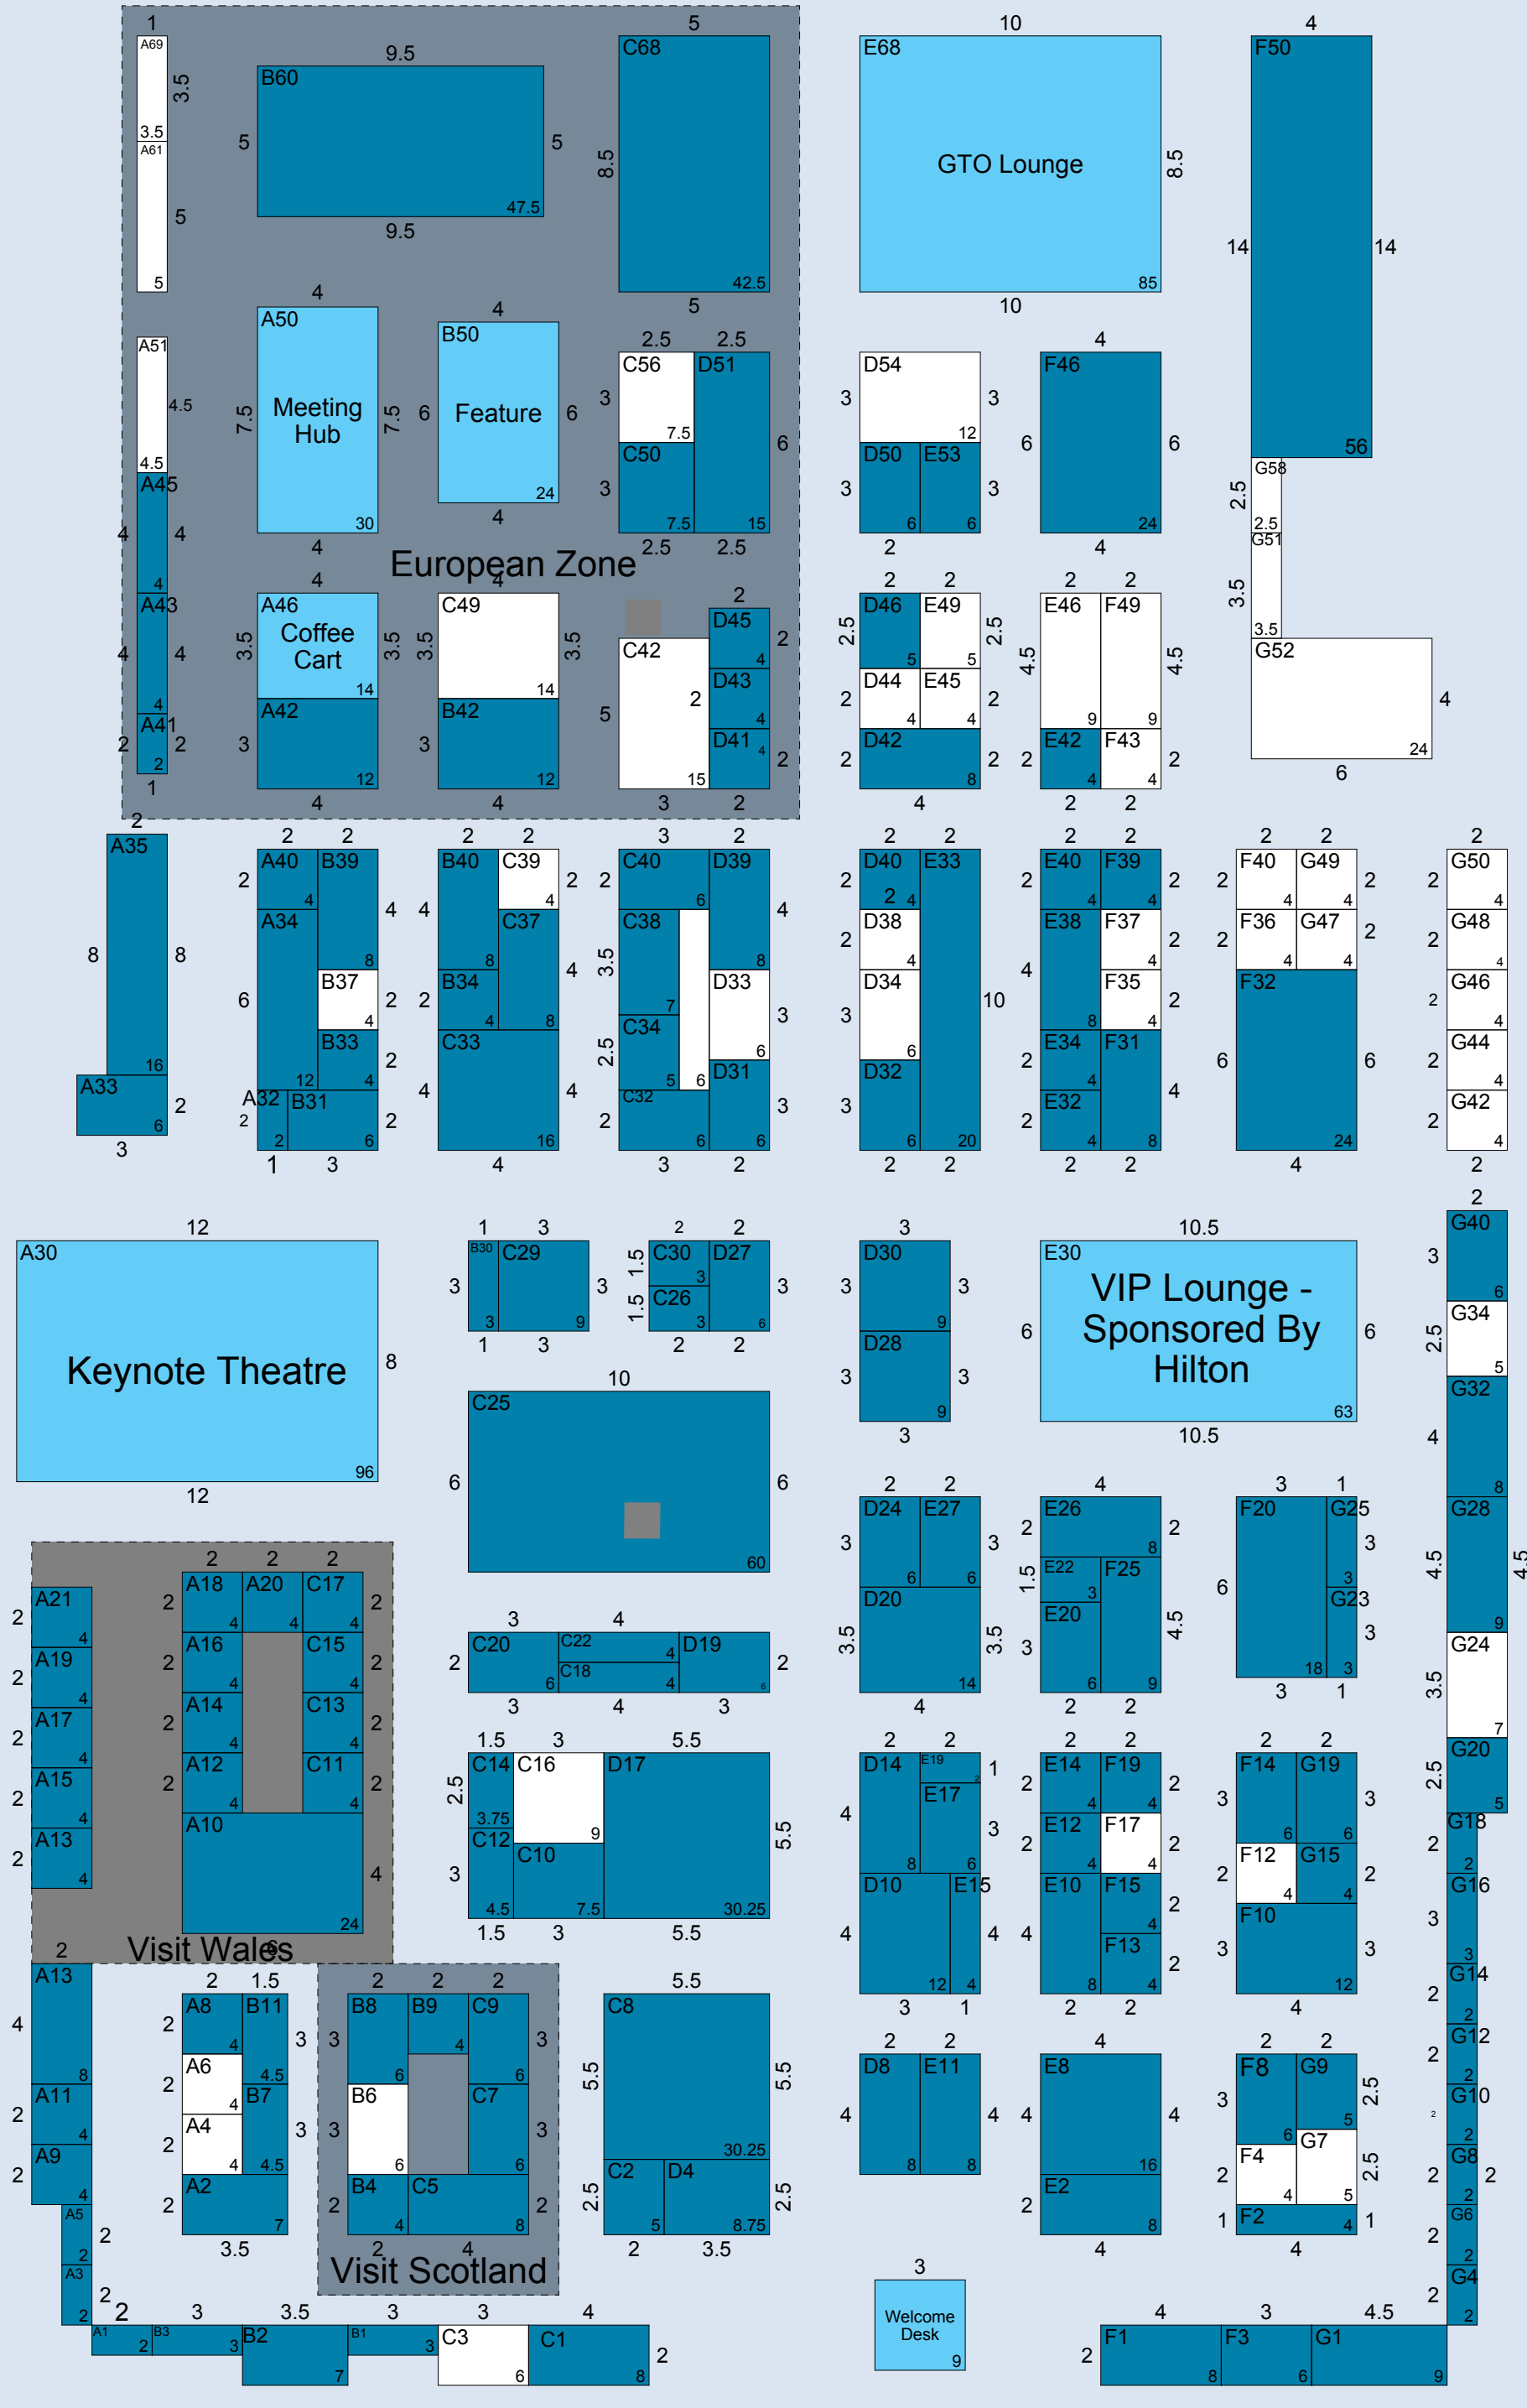

Visitor Entrance

Organisers Office



Issue Number: 66  
Issue Date: 13 Nov 2018  
Updated by: PAllsop  
Scale: N.T.S.